


1 WEST ELEVATION
ASB 1"=20'



2 SOUTH ELEVATION
ASB 1"=20'



3 NORTH ELEVATION
ASB 1"=20'

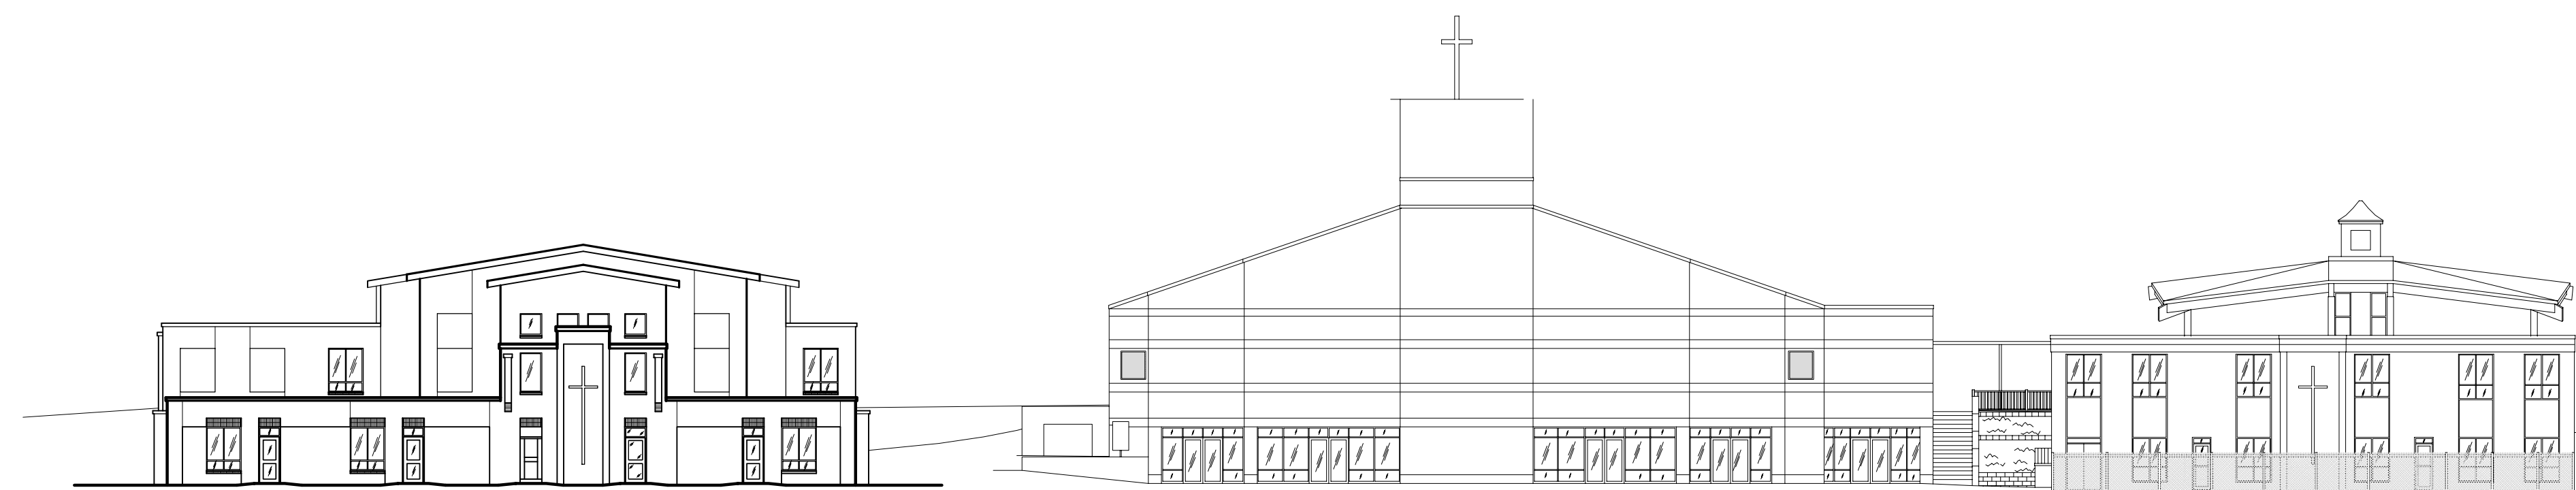

4 EAST ELEVATION
ASB 1"=20'